


“STANDARD” LEAK DETECTION/COLLECTION WELL DETAIL WITH PIPE RESTING ON SLOPE GRADE

(FOR DOUBLE LINED SYSTEMS)

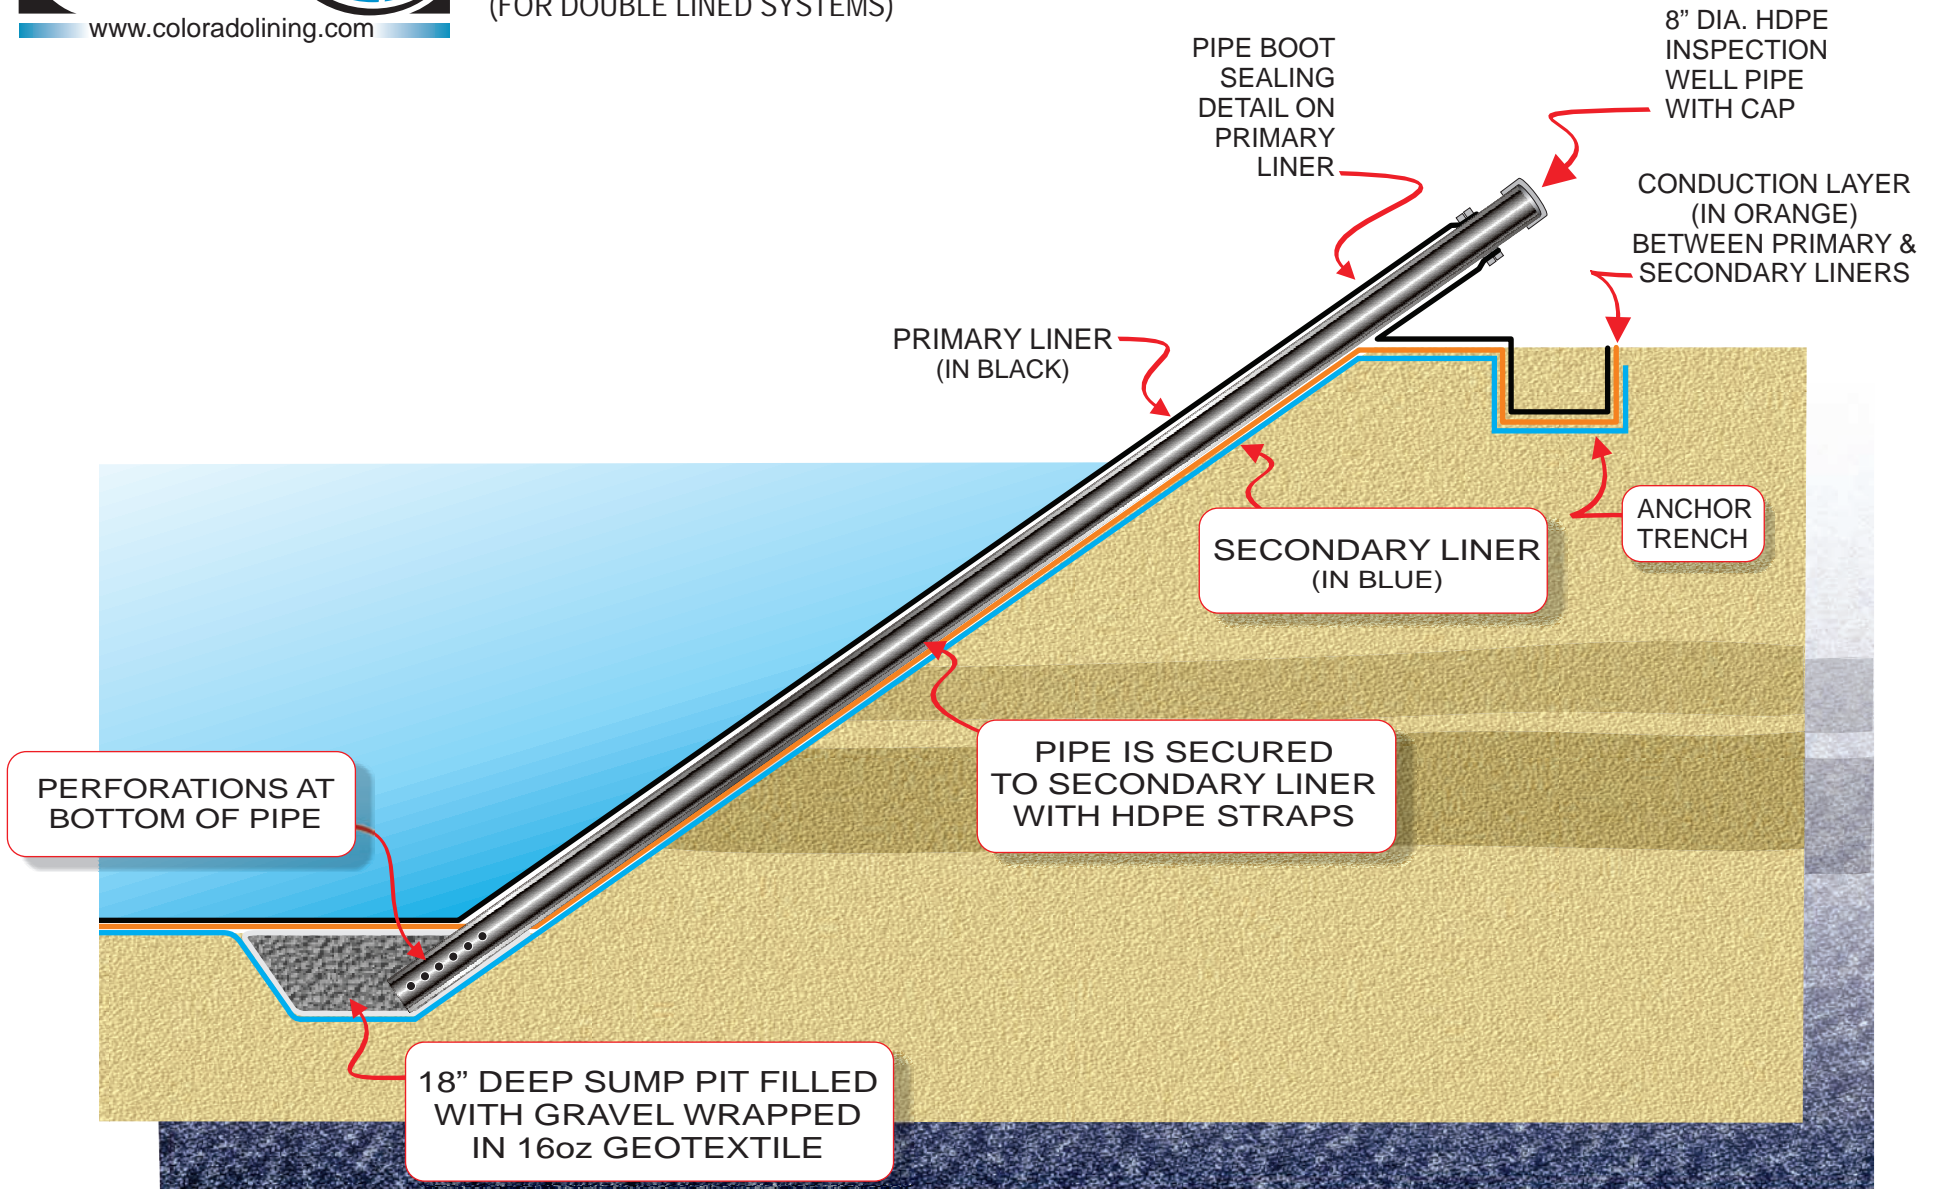

NOTE: POND BOTTOM TO BE SLOPED TOWARDS SUMP PIT