


VERTICAL LEAK DETECTION WELL DETAIL (FOR DOUBLE LINED SYSTEMS)

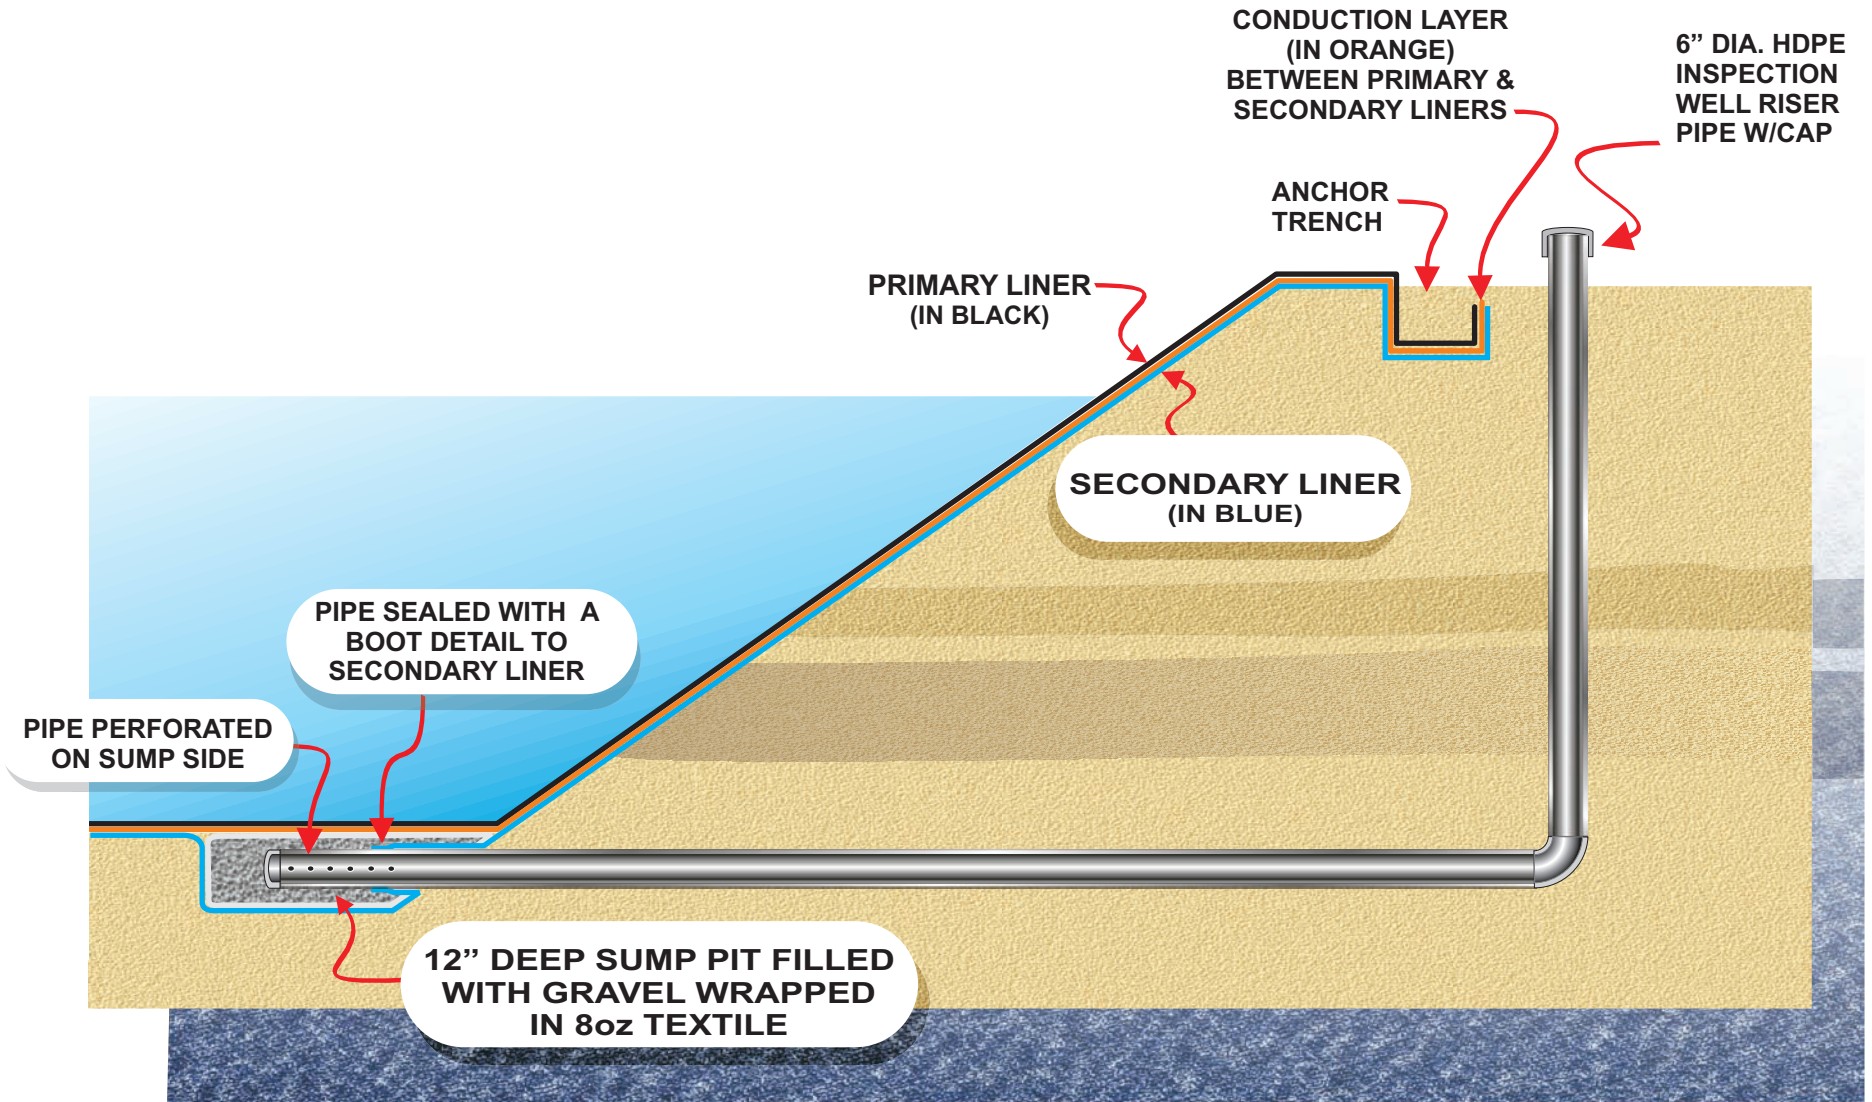

**NOTES: POND BOTTOM TO BE SLOPED TOWARDS SUMP PIT;
PIPING PENETRATES THROUGH SECONDARY LINER LAYER.**